
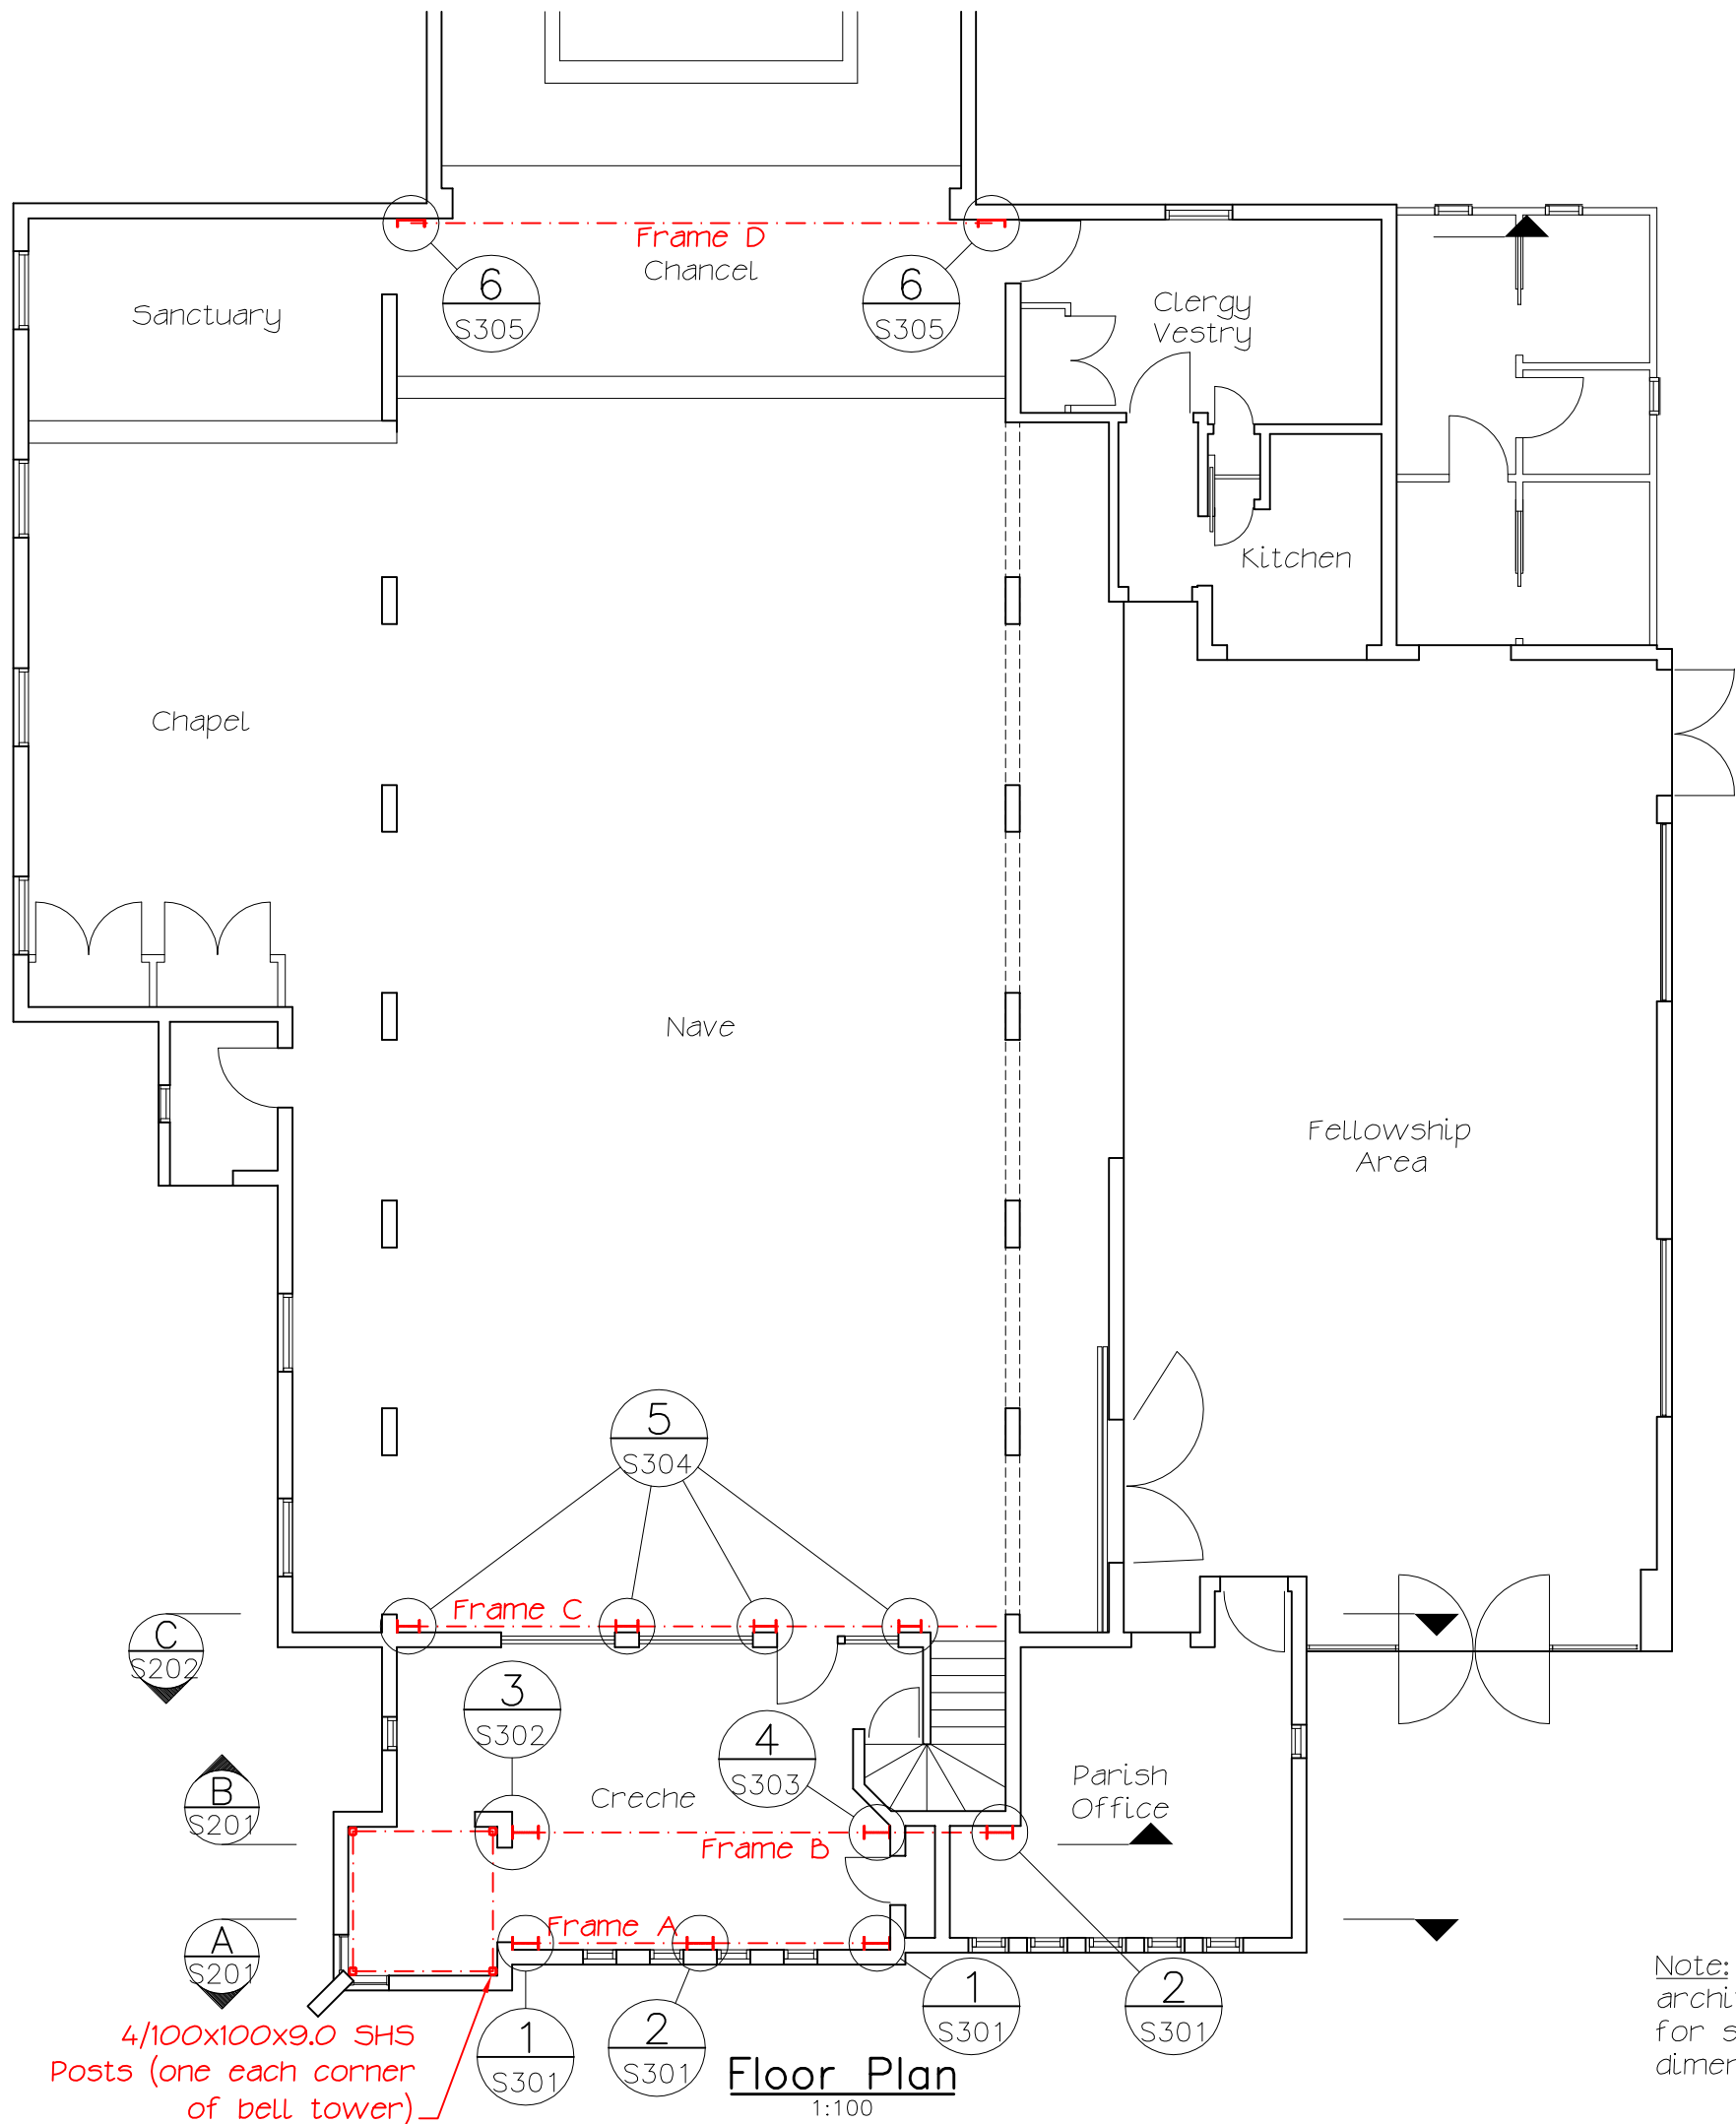


D
S202

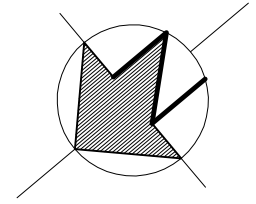

4/100x100x9.0 SHS Posts (one each corner of bell tower)

Floor Plan
1:100

Note: Refer to architectural drawings for set out, dimensions, etc.



SAWREY
CONSULTING ENGINEERS

CIVIL STRUCTURAL FOUNDATIONS

92 Queens Drive PO Box 30-444 Lower Hutt
Telephone Bus (04)566 1483 Fax (04)566 9118
Email info@sawrey.co.nz

CLIENT:
St Pauls Church, Waiwhetu

REVISIONS:
REV No. DATE
O 29.05.15 Original
A 30.10.15 Revision A
B 22.11.16 FOR CONSENT

CHECK ALL DIMENSIONS ON SITE

THIS DRAWING IS COPYRIGHT.
IT REMAINS THE PROPERTY OF
SAWREY CONSULTING ENGINEERS LTD AND
MAY NOT BE REPRODUCED
WITHOUT PERMISSION.

**Seismic Strengthening
of St Pauls Church,
Waiwhetu**

Floor Plan

DRAWN: D.M.S.
CHECKED:
APPROVED:
DATE: 29.05.15
SCALE: 1:100
JOB NO: 8172/3

DWG. NO. SHEET NO.
8172/3 S101B
IN SET OF